


INPLACERINGSSKISS MÖTESPODDAR - KLOSTERGATAN PLAN 2

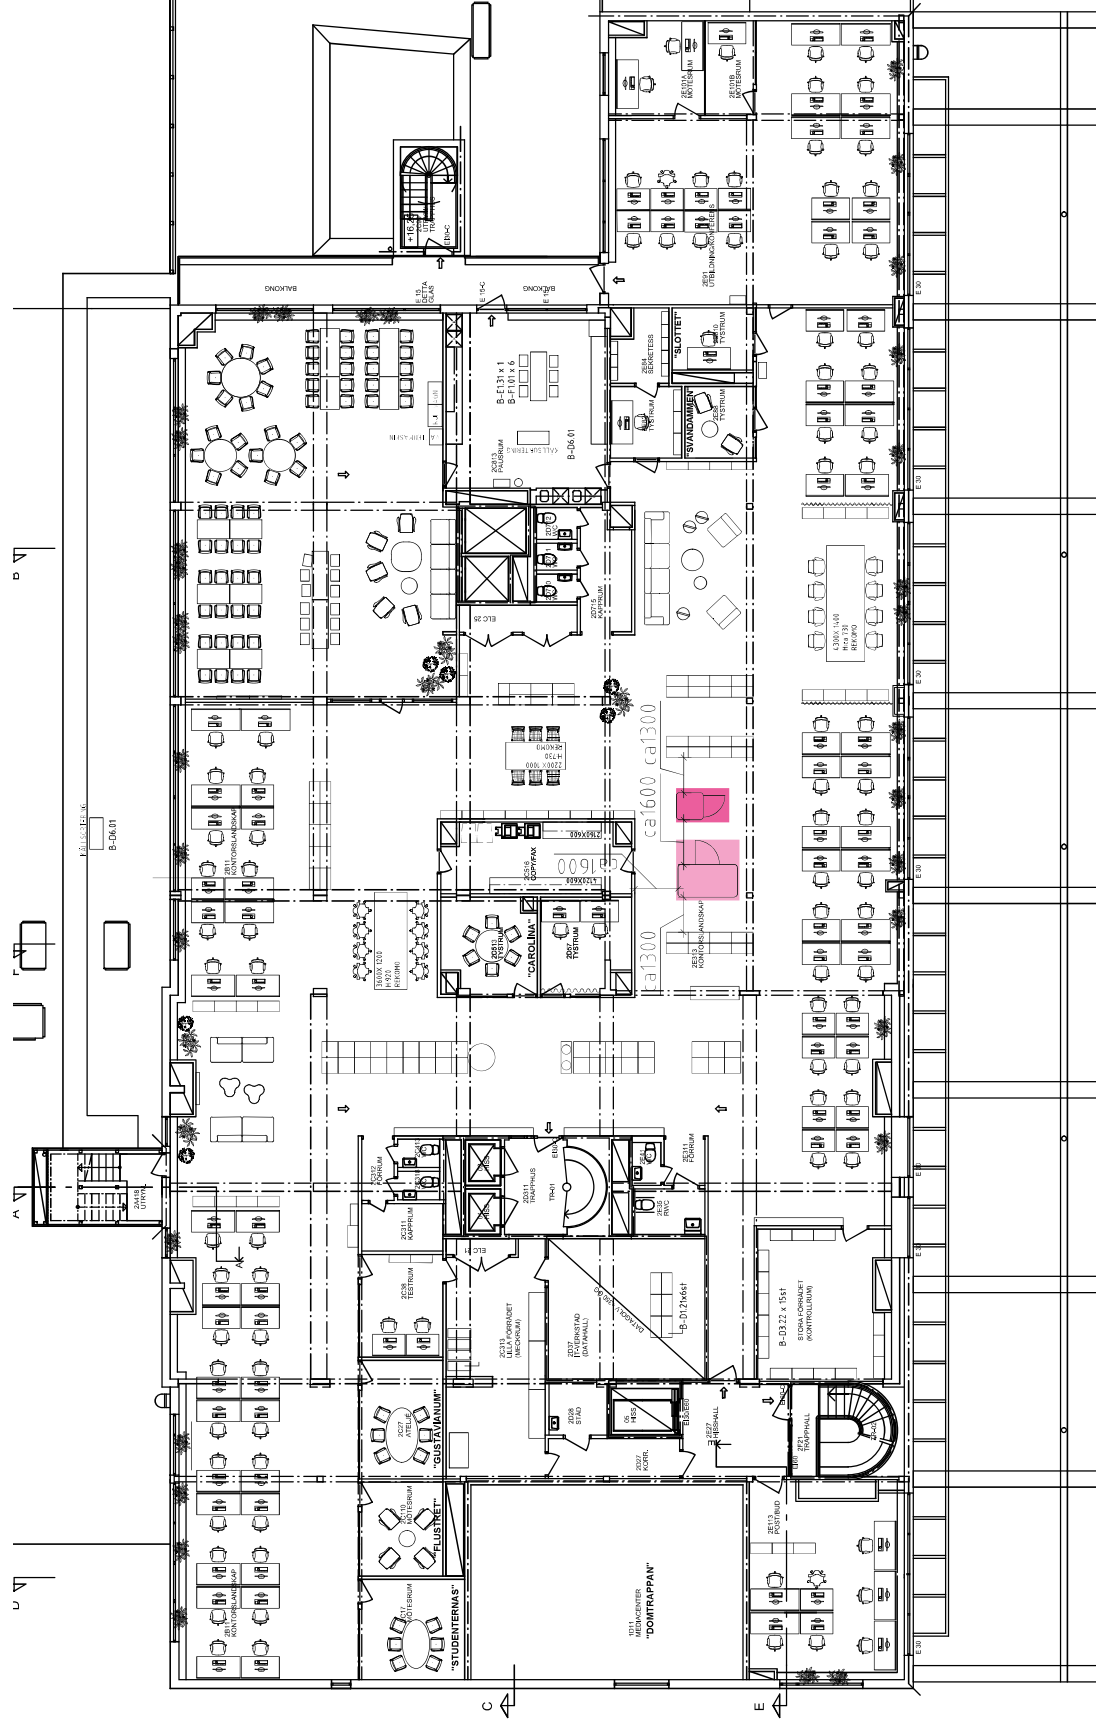

POD MEETING
MAGGIE

H: 2220 MM
B: 2200 MM
D: 1200 MM

POD STANDARD O

H: 2210 MM
B: 1000 MM
D: 1000 MM